


Symbol Key

	ETC Source4 36deg @ 575w	25
	ETC Source4 50deg @ 575w	30
	Prolights EclipseFS 26deg @ 240 w	3
	ETC Colorsource Fresnel V @ 148w	20
	ETC Source 4 Par Bod	16
	ChromaQ Studio Force V 48 @ 480w	4
	Rosco I Cue @ 17w	3

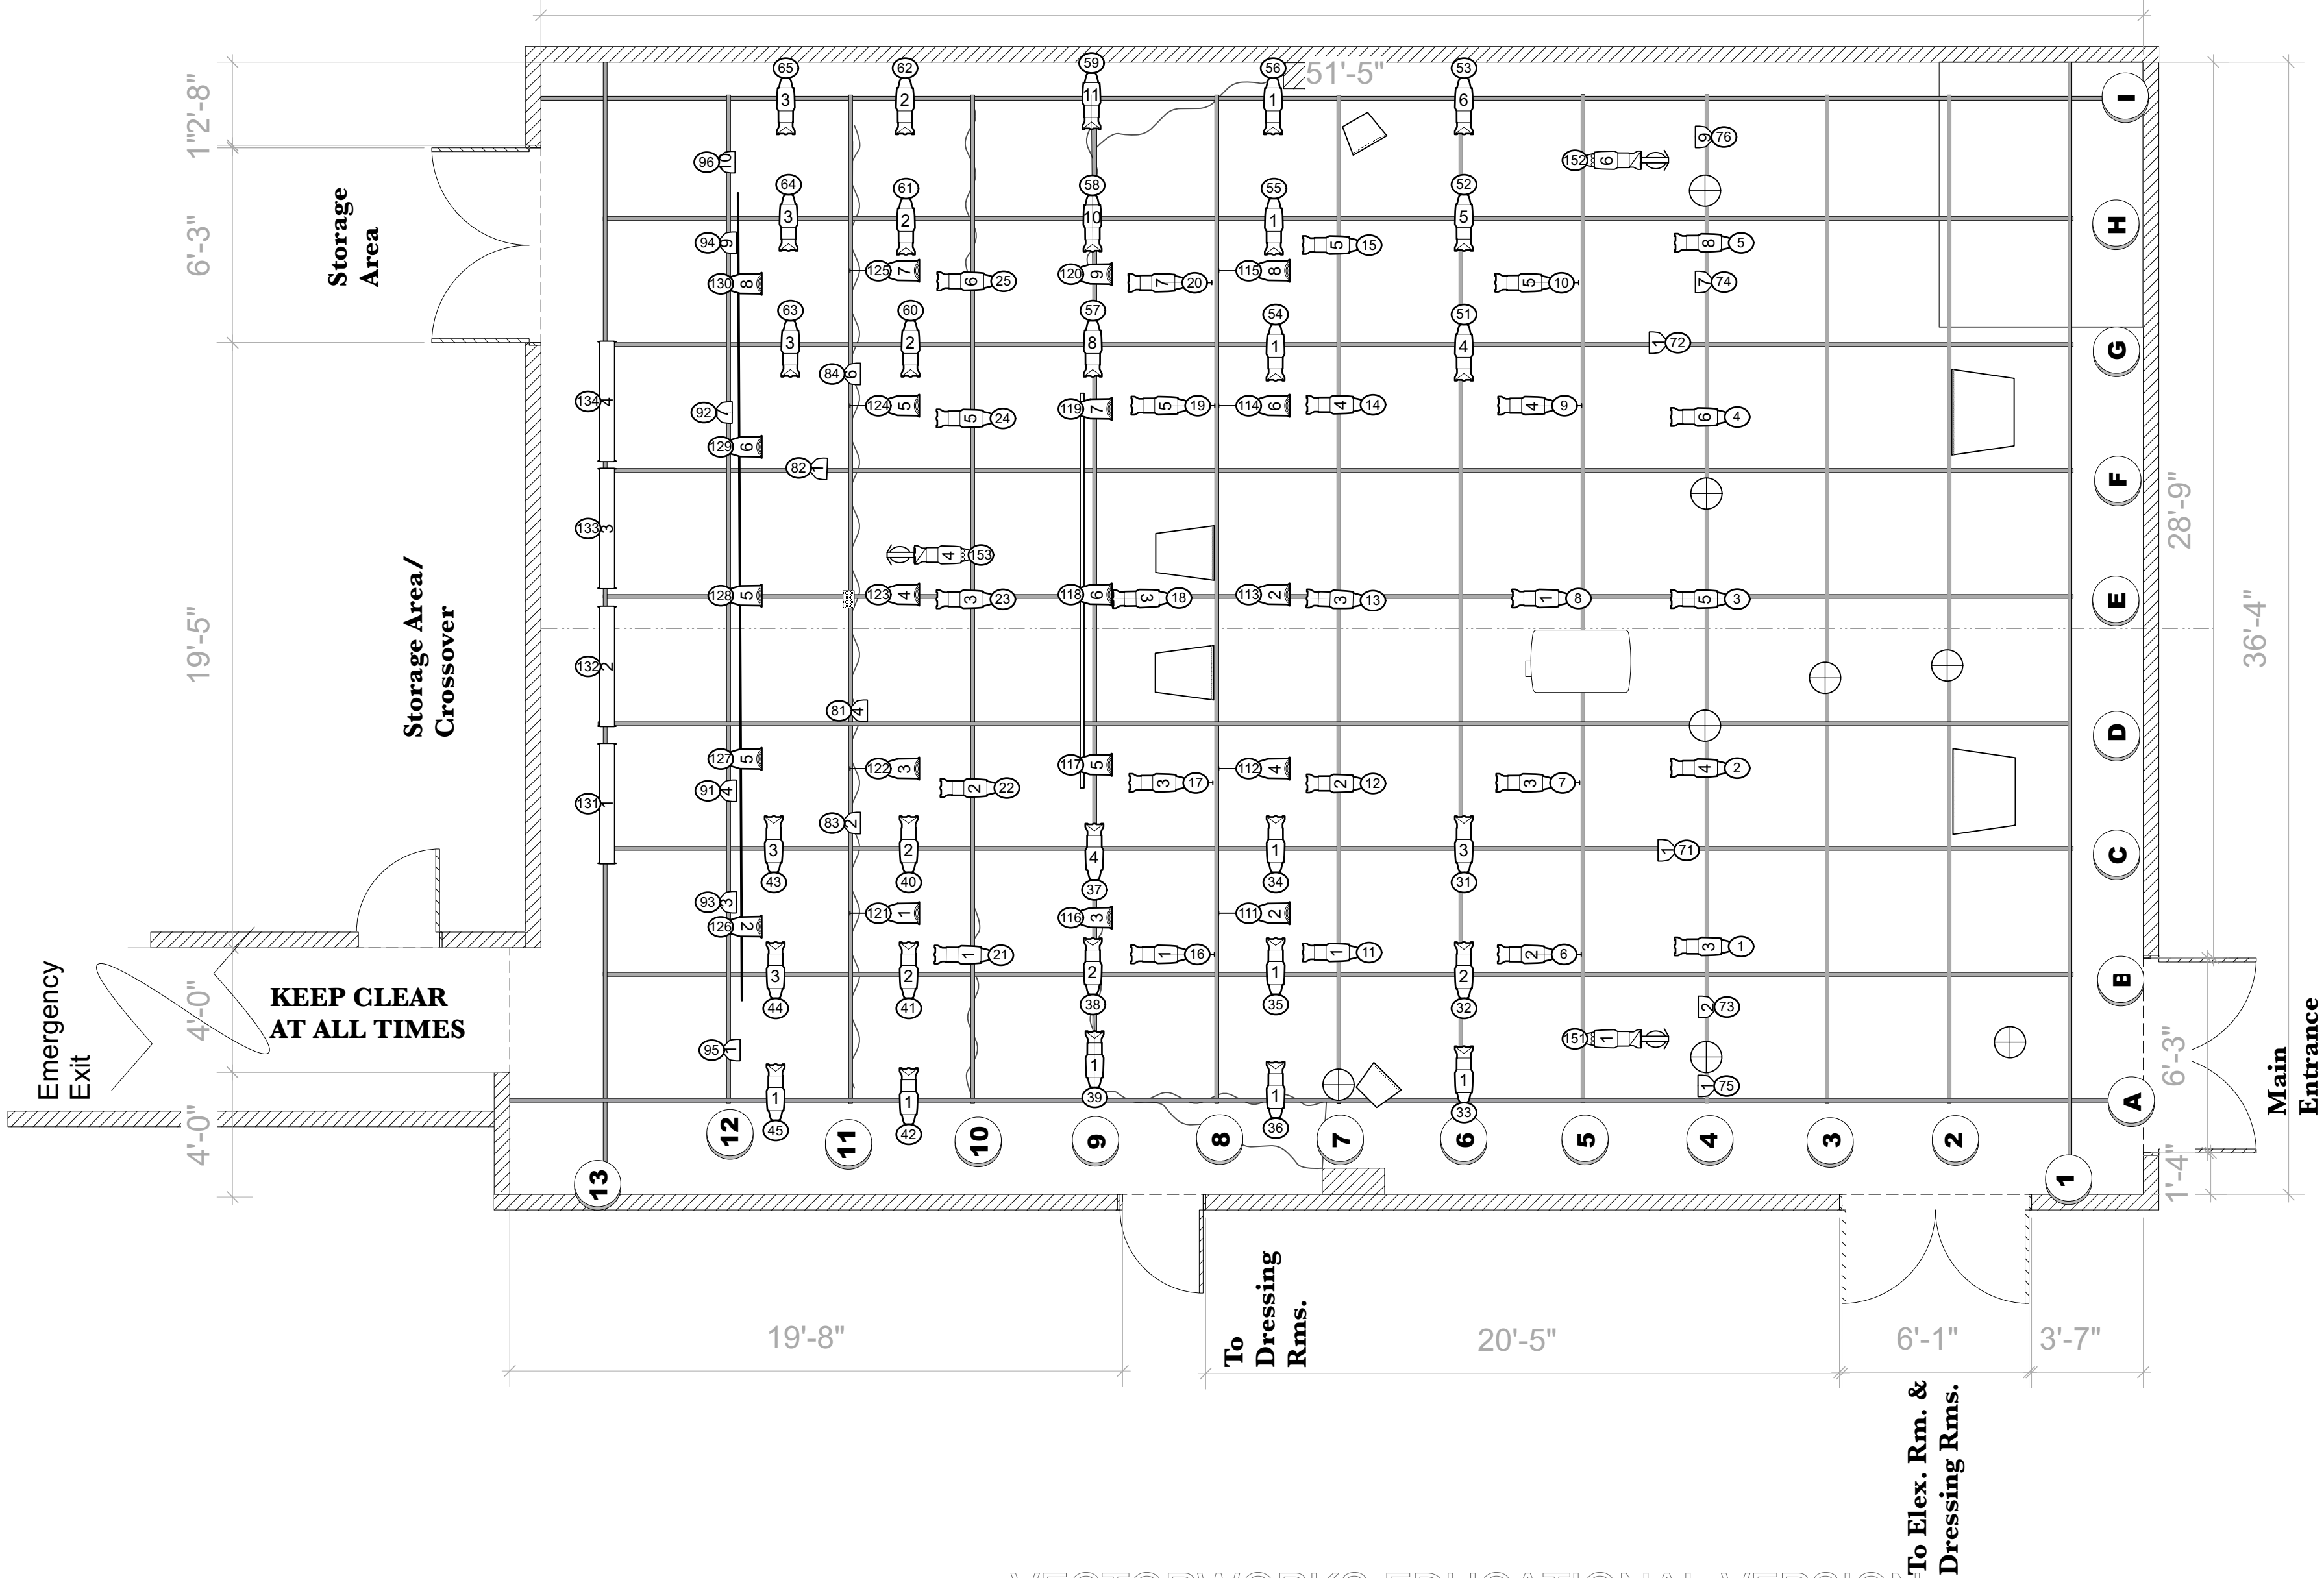

:iNo	:iDate	:iNote
No.	Date	Issue Notes
		Produced by Columbia Stages Director of Production Corrie Beth Shotwell Production & Facility Manager Thomas Gilmore
Production Name		
Production Name		
Director		
Director Name		
Venue		
Schapiro Theater		
Sheet Title		
Schapiro Theater Rep. Plot		
Scenic Designer	SD Name	Lighting Designer
SD Name	LD Name	
Drawn By	SMH	Scale
Scale	1/4" = 1'-0"	
Technical Director	TD Name	Sheet 1 of 1
Date	10/11/23	
Production Opening Date	MM/DD/YY	